


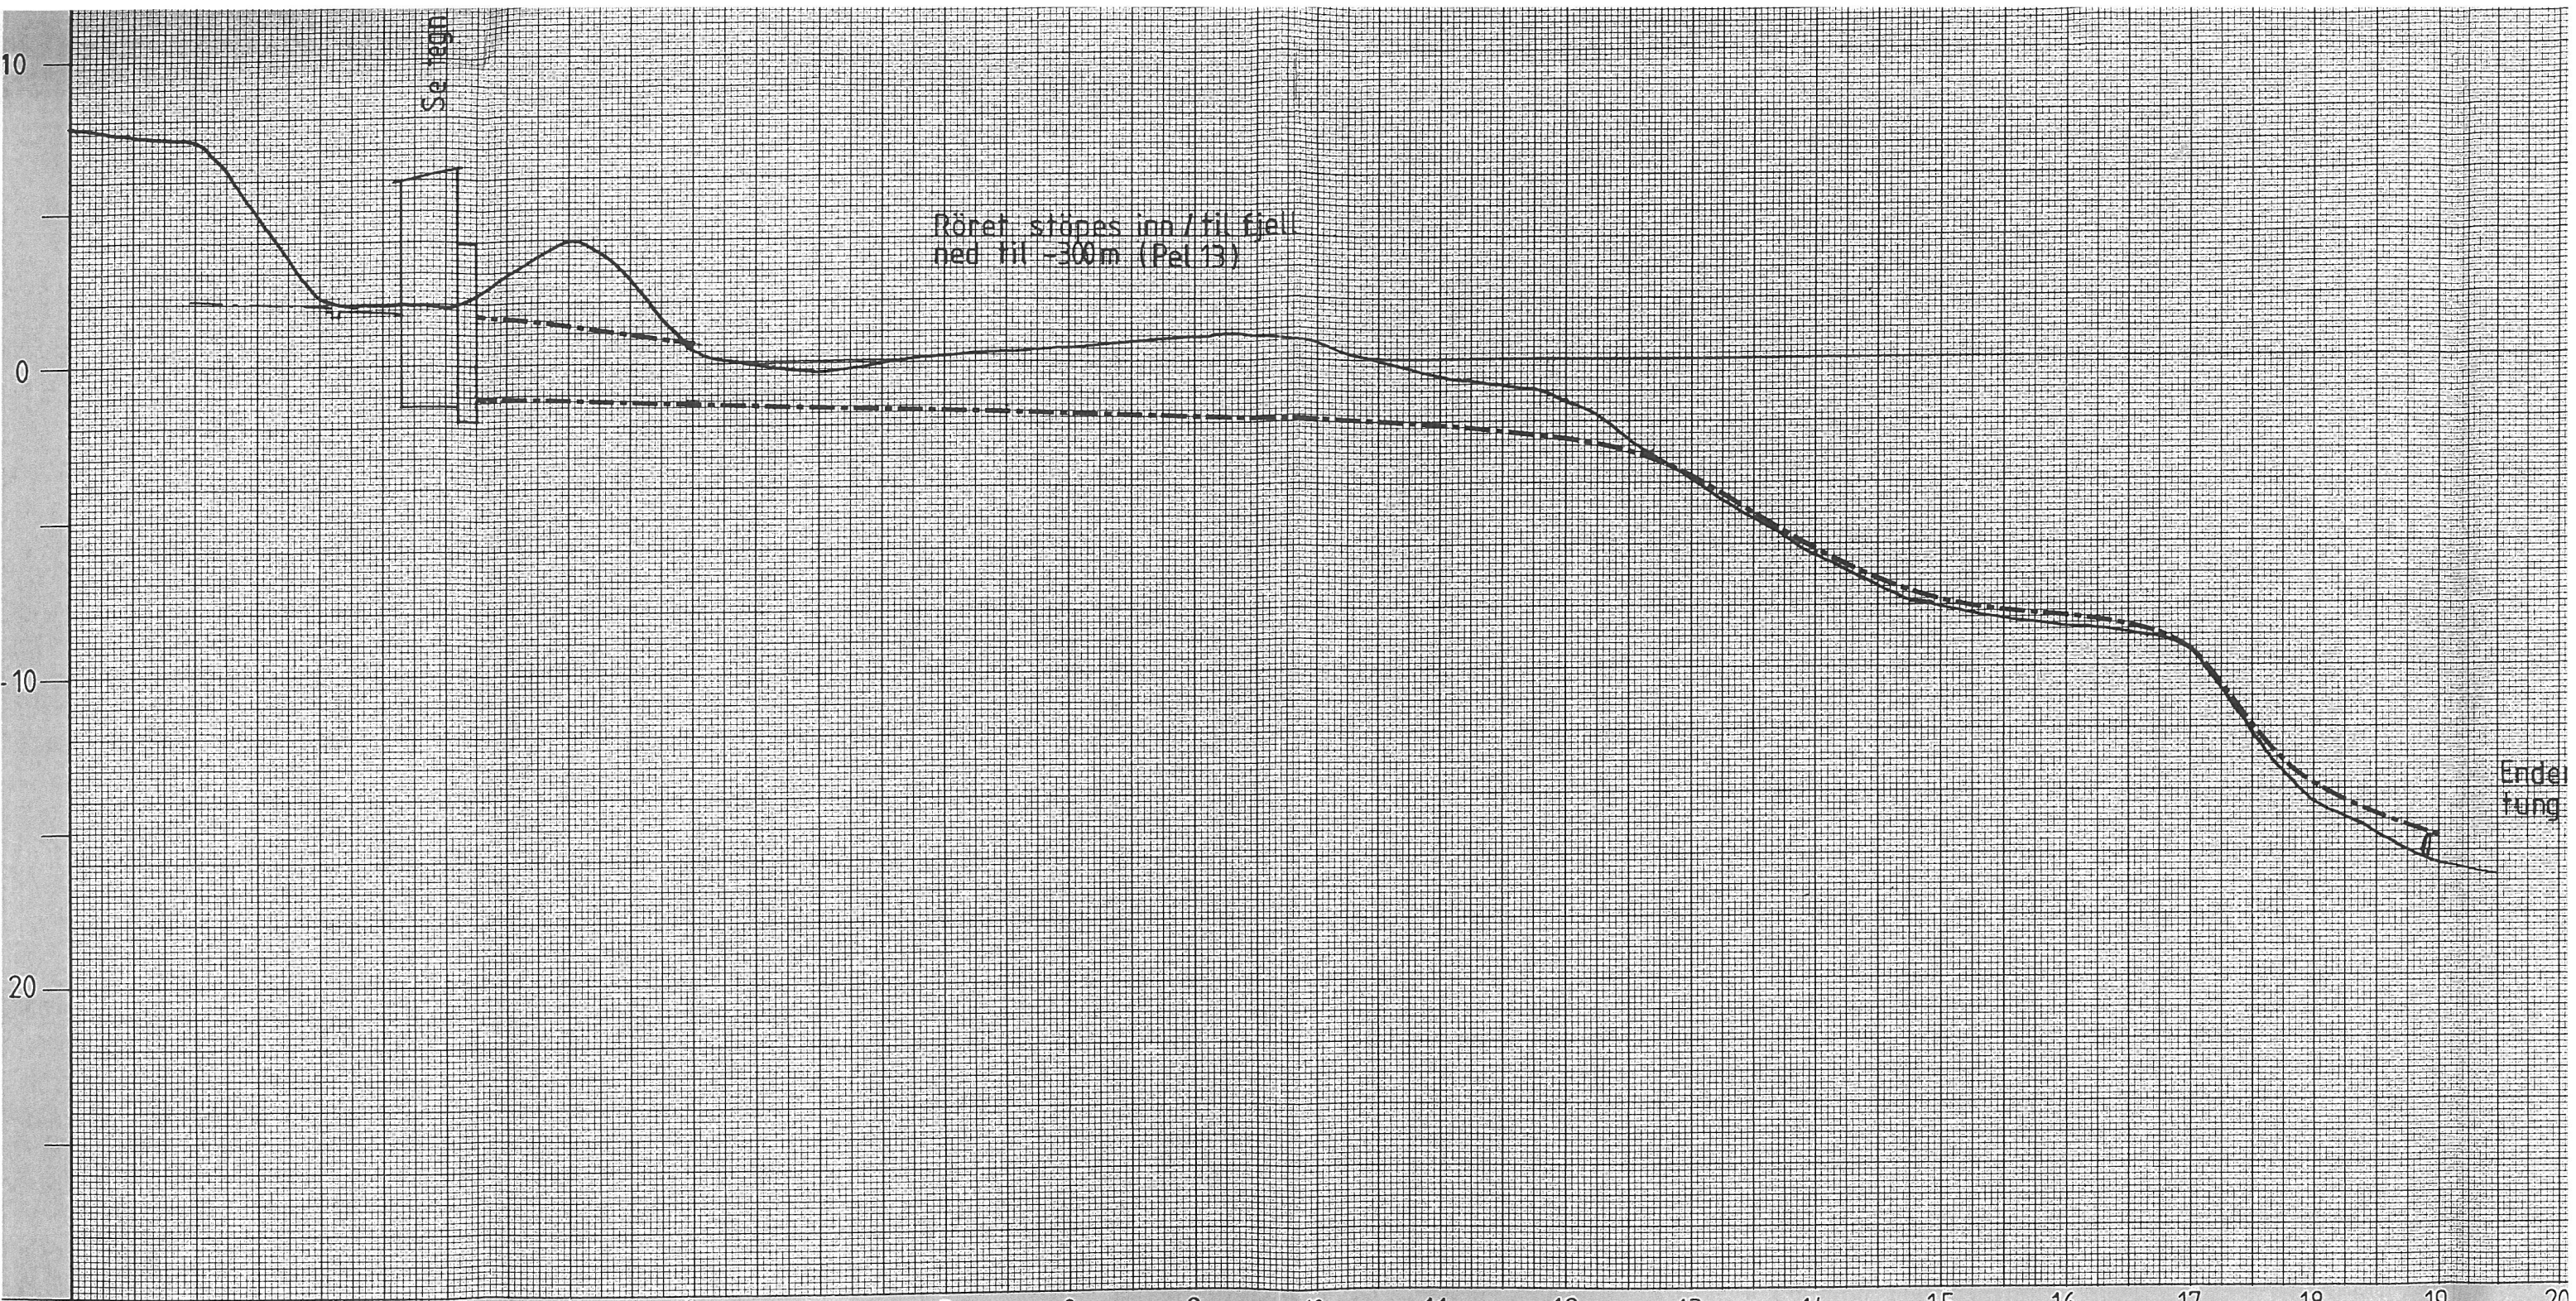

0	1	2	3	4	5	6	7	8	9	10	11	12	13	14	15	16	17	18	19	20
7,75		2,0	2,85	4,0	0,41	-0,30	0,10	0,41	0,70	0,60	-0,60	-1,3	-3,9	-6,3	-8,1	-8,7	-9,50	-14,4	-16,40	
ørel.			4,49	20% Luftfylling										70% Luftfylling spesielle lodder						
g				Ledningen støpes inn																
				225mm PE-50 rør PN 16																
				315mm PE50 PN10																
edde																				
edde																				
dn.																				
nnl.																				
ledn.																				
se'																				
é																				

-1,10

= 1,90

-15,40