


N


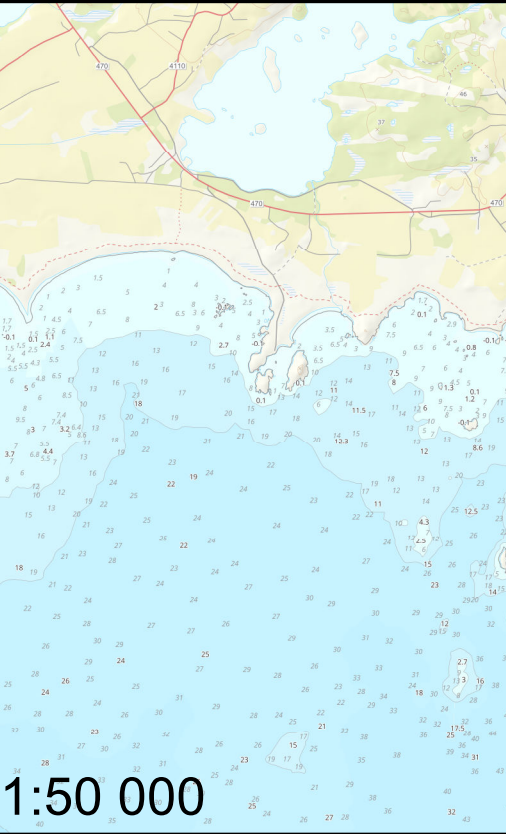


Tegnforklaring

-  Sjøledning
-  Tiltaksområde

Lundevågen, Farsund
Prosjekt nr: 1350039444
Kunde: Baring Farsund AS
Tegnet av: KAAL
Dato: 06.07.2021

1:50 000

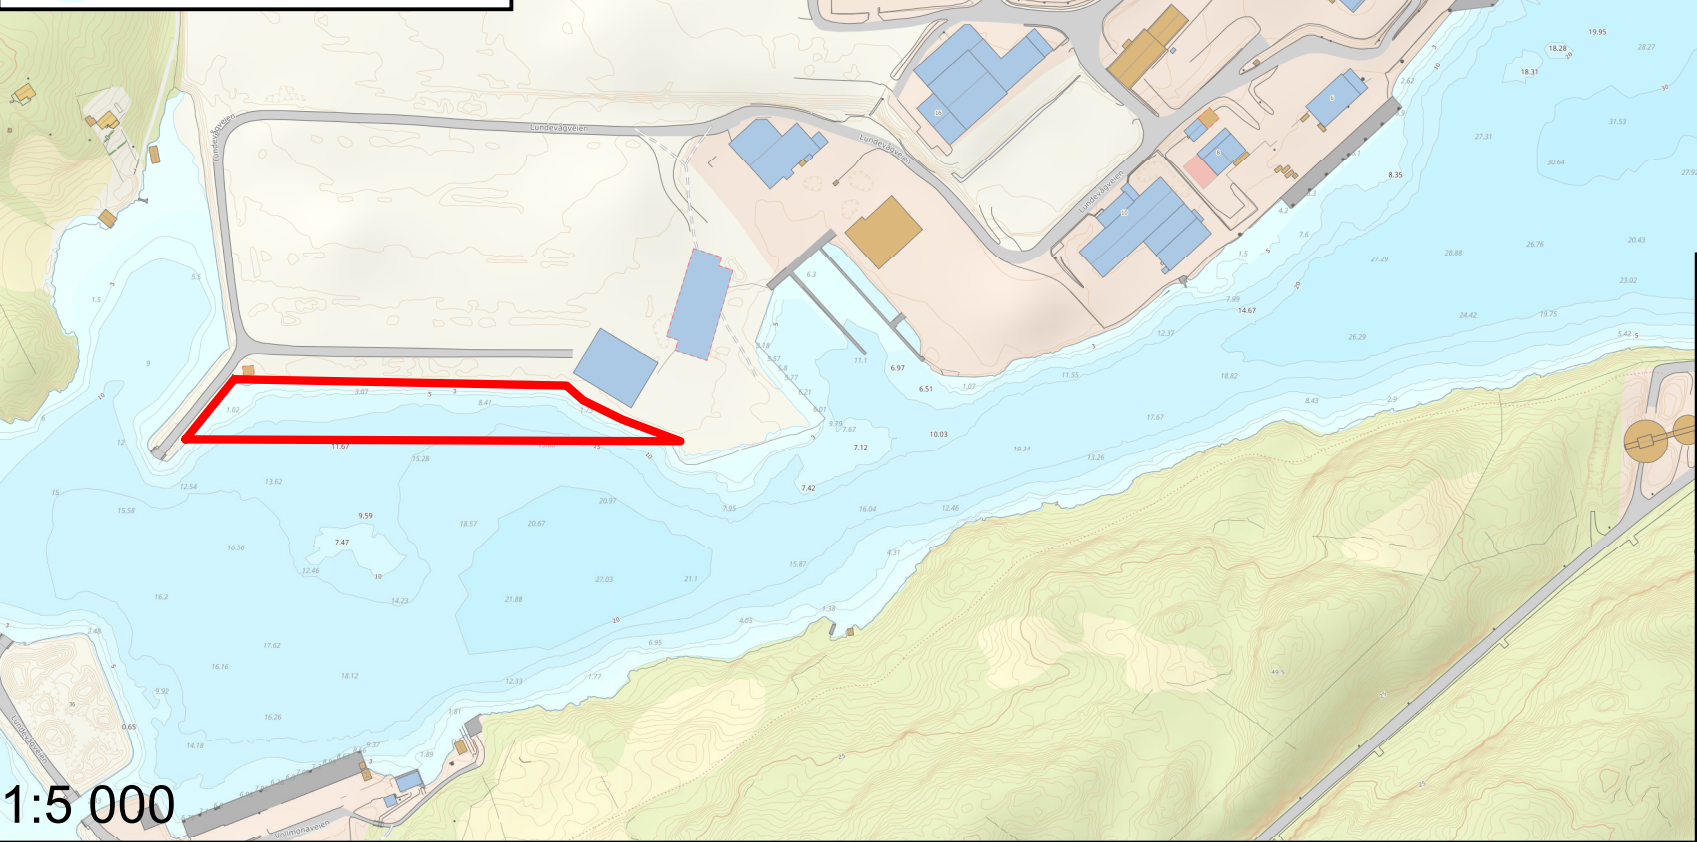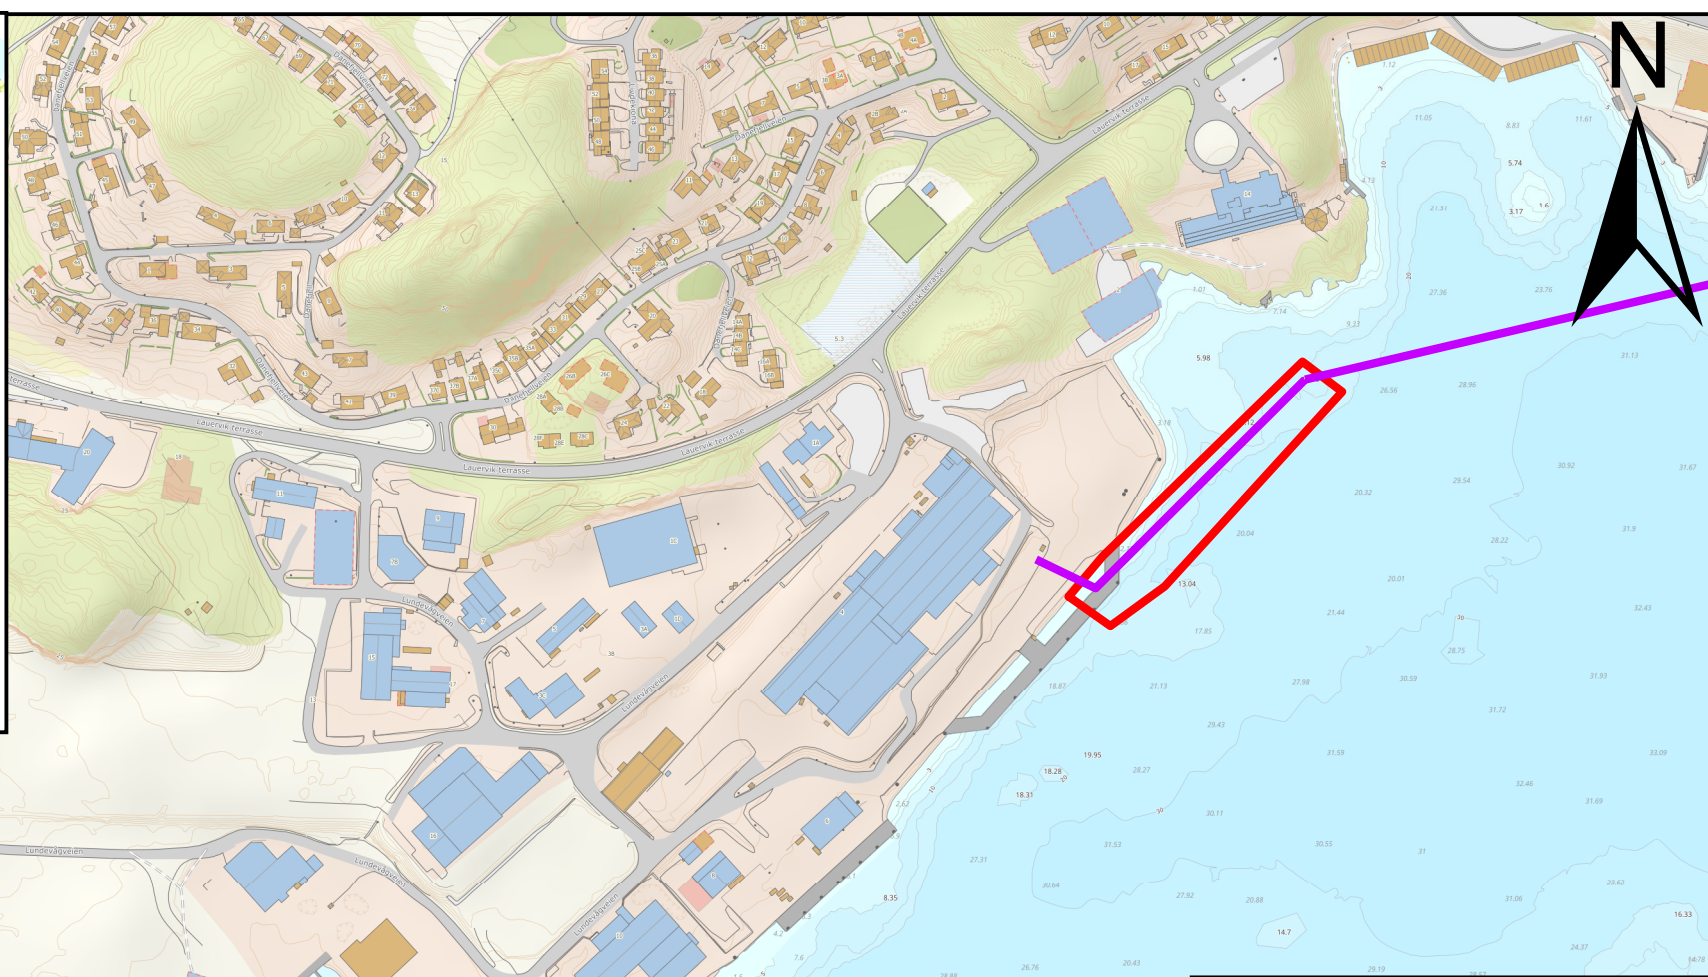

Tegnforklaring

-  Sjøledning
-  Tiltaksområde

Lundevågen, Farsund
 Prosjekt nr: 1350039444
 Kunde: Baring Farsund AS
 Tegnet av: KAAL
 Dato: 06.07.2021

1:5 000