


Coordinates			
ID	X	Y	Z
SLAMAVSKILLER	106650,914	1648255,685	1,941
PS1	106715,790	1648355,993	3,412
SPK1	106635,715	1648254,598	1,646
SPK2	106680,719	1648311,937	1,472
SPK3	106644,473	1648275,208	2,037
SPK4	106645,085	1648275,108	1,764
SPK5	106680,341	1648207,776	0,234
SPYLEKUM	106694,114	1648222,420	1,022
1	106633,111	1648290,432	2,302
2	106688,603	1648225,458	1,450
3	106698,434	1648214,888	-0,062
4	106654,412	1648295,171	2,043
5	106661,882	1648275,836	2,222
6	106654,420	1648285,418	2,015
7	106657,140	1648305,241	2,028
8	106636,445	1648290,894	2,231
9	106662,744	1648294,756	1,880
10	106668,988	1648295,123	1,875
11	106699,407	1648334,097	1,423
12	106727,186	1648370,972	1,991

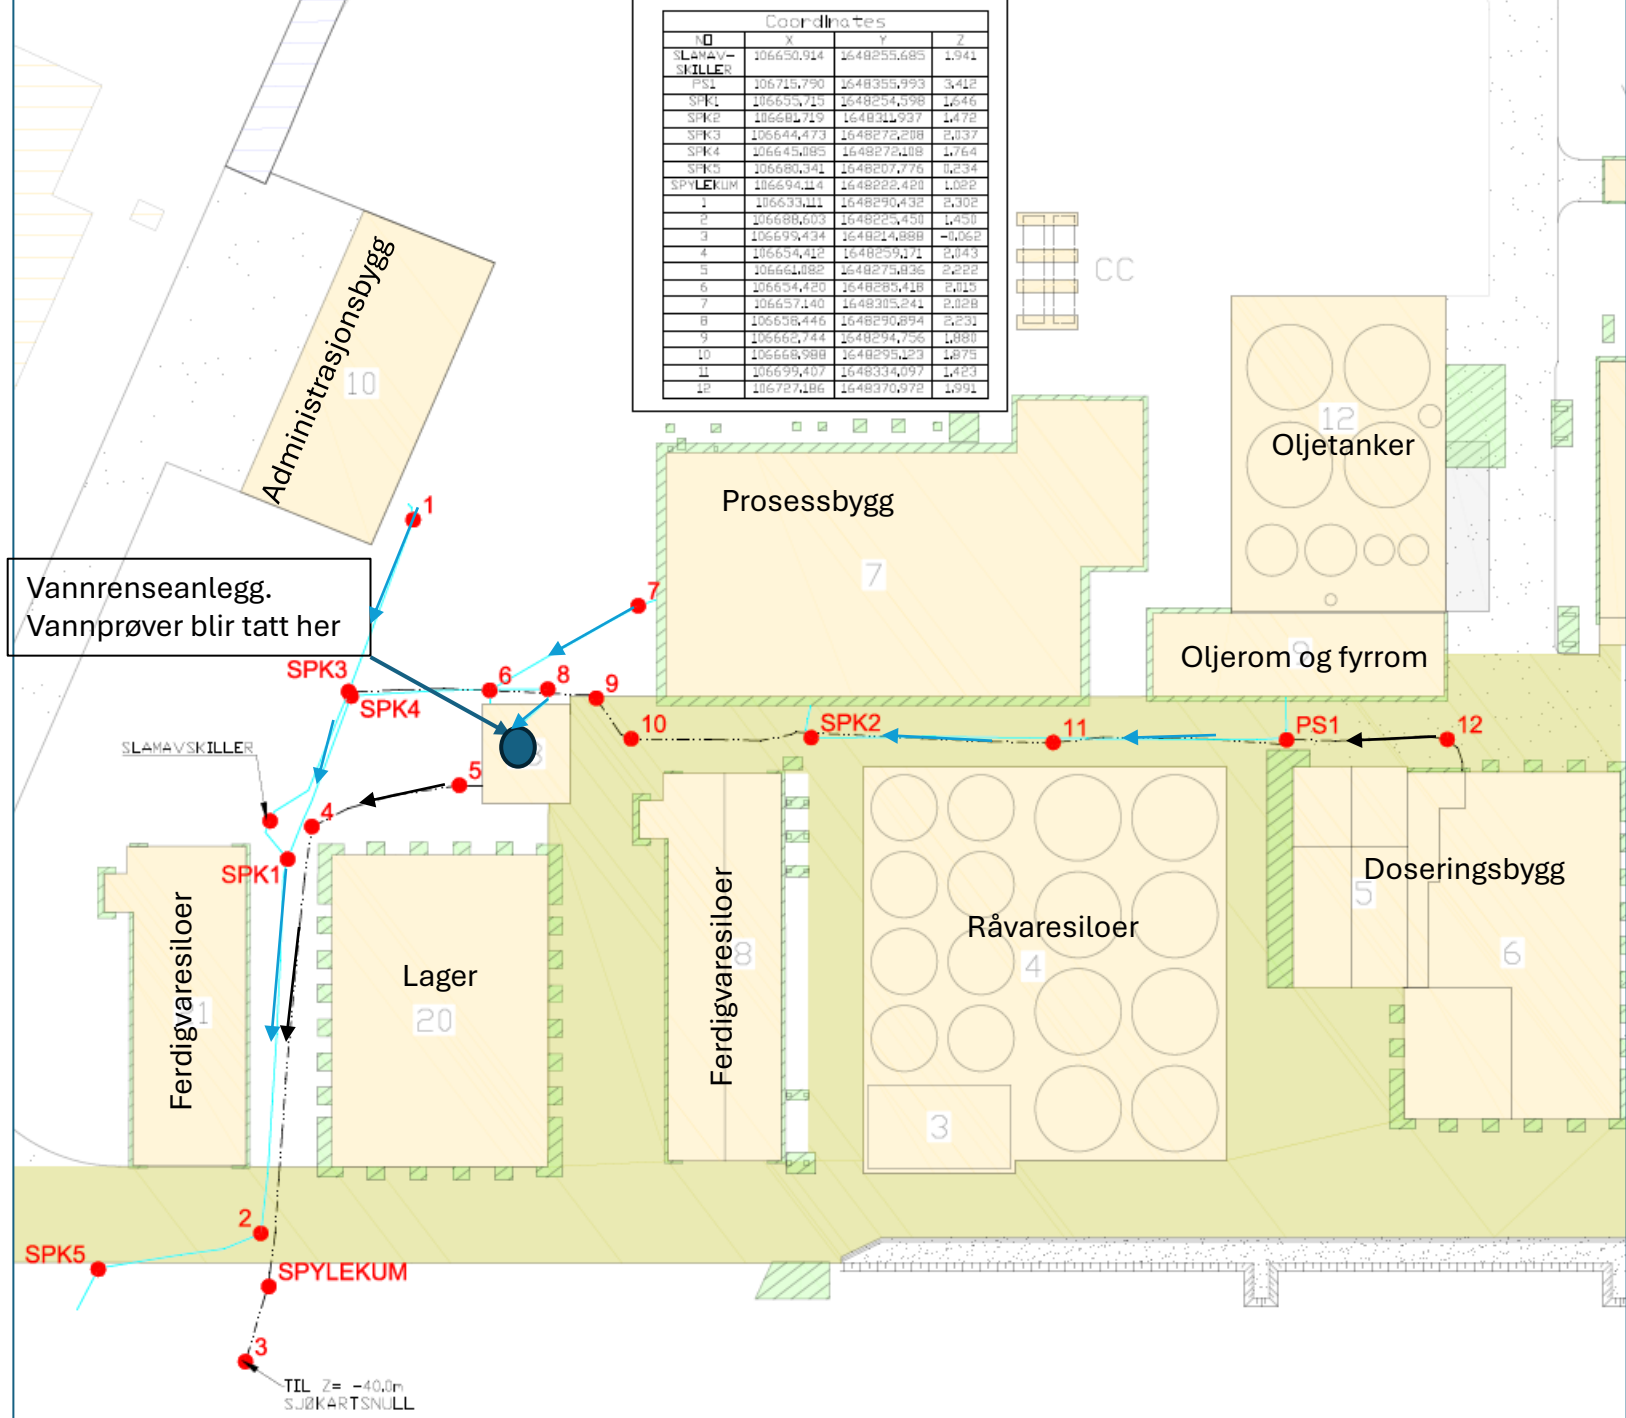

Vannrenseanlegg.
Vannprøver blir tatt her

Administrasjonsbygg
10

Prosesbygg
7

Oljetanker
12

Oljerom og fyrrom
8

Doseringsbygg
5
6

Råvaresiloer
4
3

Lager
20

Ferdigvaresiloer
1

Ferdigvaresiloer
3

SPK5
2
3
TIL Z = -40,0m
SJØKARTSNULL

SLAMAVSKILLER

SPK1

SPK3

SPK4

SPK2

PS1

CC