


PROFIL NR.	0	25	50	75	100	125	150	175	200	225	250	275	300	325	350	375
HØI.																
HOR. KURV.	R=∞															
BREDEDELT.	0,00m			R=4,0 1,00m				R=-7,5 1,00m								
TVERRFALL	H _k b _k 0,0% V _k b _k 0,0%	3,0%	H _k b _k 0,0% V _k b _k 0,0%	3,0%	H _k b _k 0,0% V _k b _k 0,0%	1,5%	3,0%	1,5%	3,0%	1,5%	3,0%	1,5%	3,0%	1,5%	3,0%	1,5%
PROFIL H.	113,80	113,89	113,02	113,98	114,07	114,16	114,25	114,36	114,44	114,53	114,62	114,71	114,80	114,88	114,92	114,90
TERRENG H.	113,80	113,89	113,02	113,98	114,07	114,16	114,25	114,36	114,44	114,53	114,62	114,71	114,80	114,88	114,92	114,90
OVERBYGN. T.																

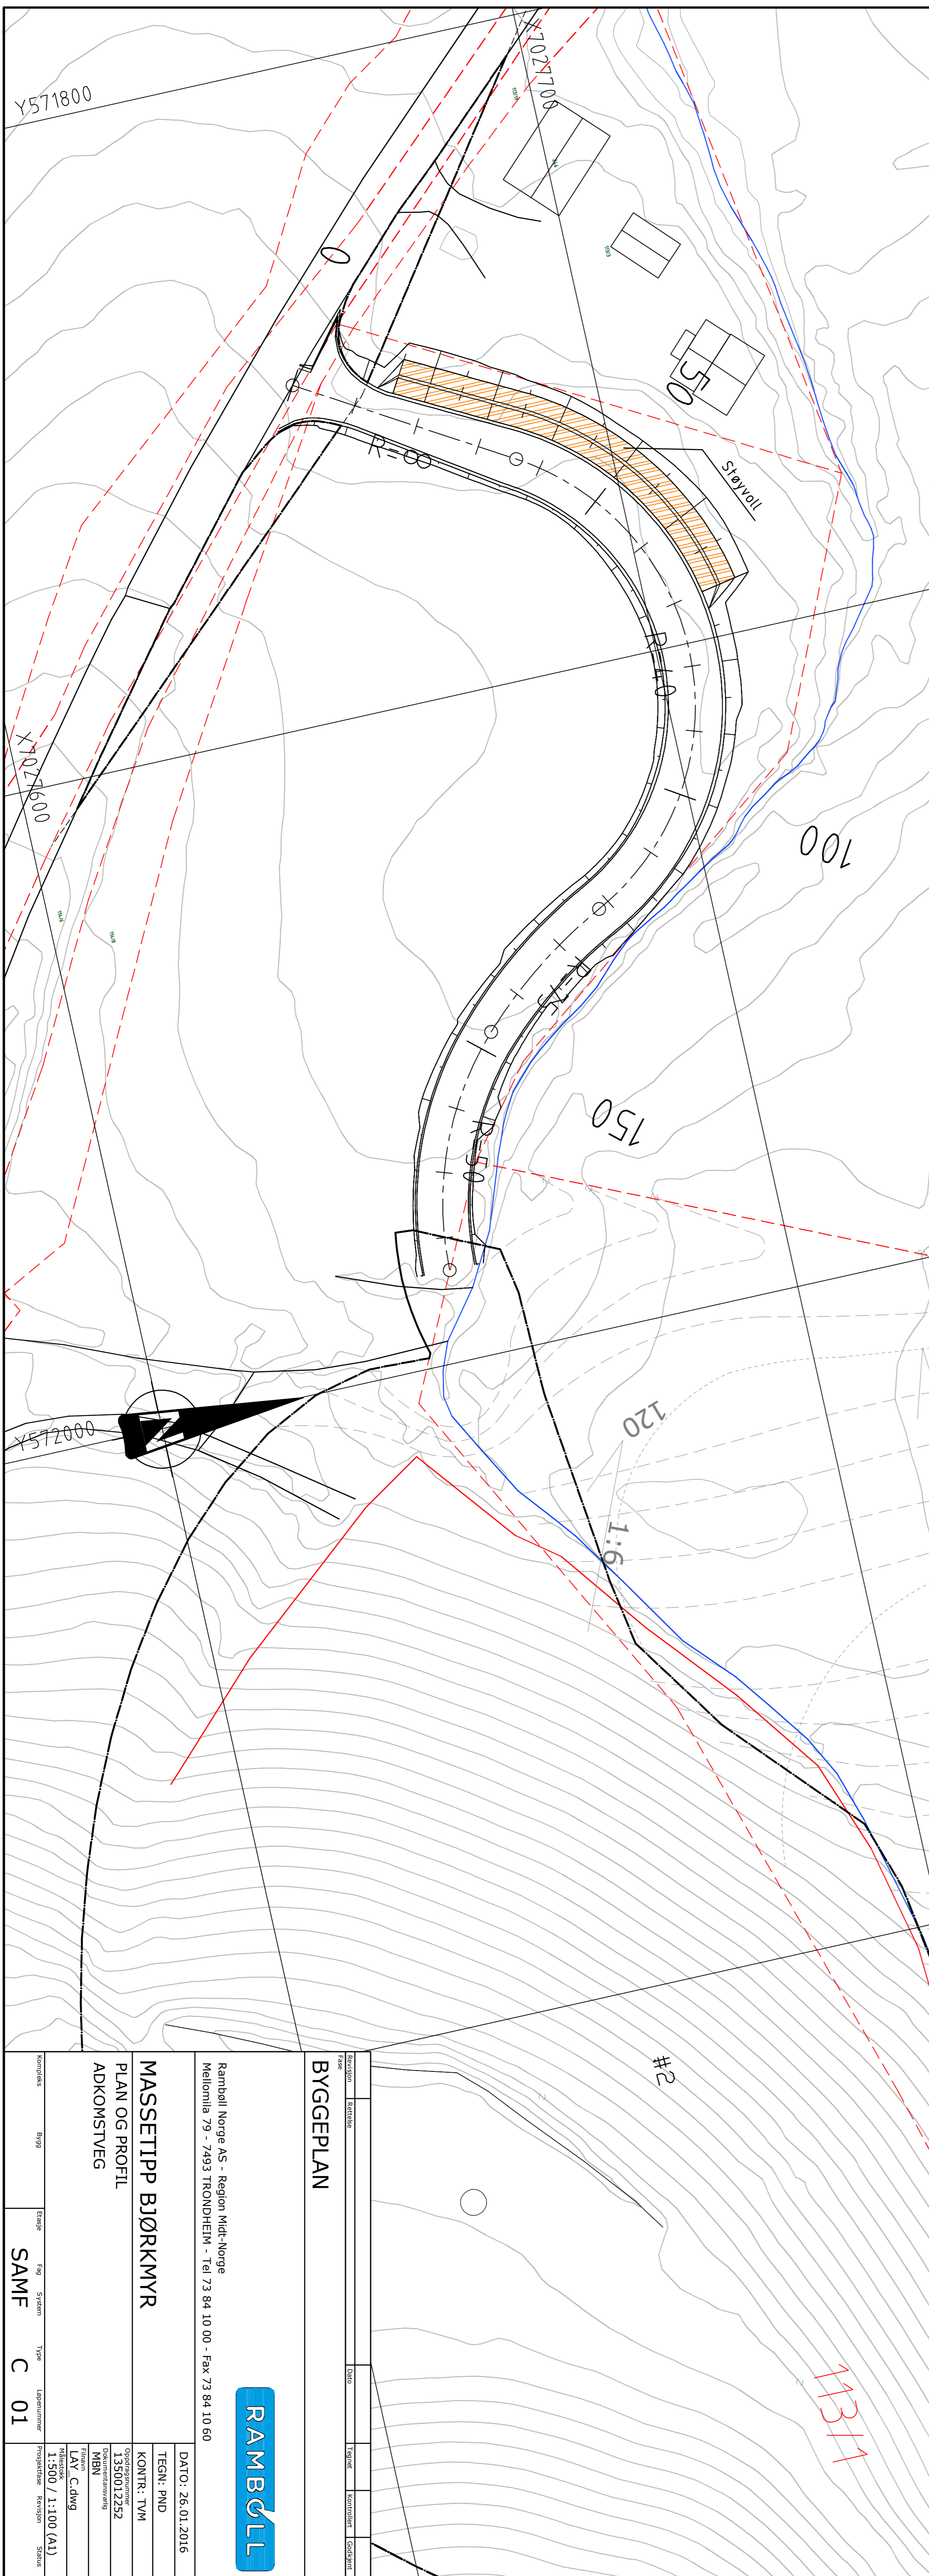

RAMBOLL

Byggeplan

MASSETIPP BJØRKMYYR
PLAN OG PROFIL
ADKOMSTVEG

DATO: 26.01.2016
TEGN: PND
KONTR: TMM
Oppdragsnr: 133001232
Målestokk: 1:500 / 1:100 (A1)
Prosjektleder: Ronnyen
Sjått

Ramboll Norge AS - Region Midt-Norge
Møllertonlia 79 - 7493 TRONDHEIM - Tlf: 73 94 10 00 - Fax: 73 94 10 60

Samf C 01